


Drawn By          RJT  
 Checked By          LLR  
 Date          6/16/14  
 LE #          BOOM  
 Cad File          S101.DWG

**BOOM Clovermist Plus  
 TOILET ELEVATIONS**  
*SPEARFISH, SOUTH DAKOTA*

**LANCE  
 ENGINEERING**  
 LANCE ENGINEERING 605-642-3680  
 2525 PARAMOUNT DR. SPEARFISH, SD

**S101**

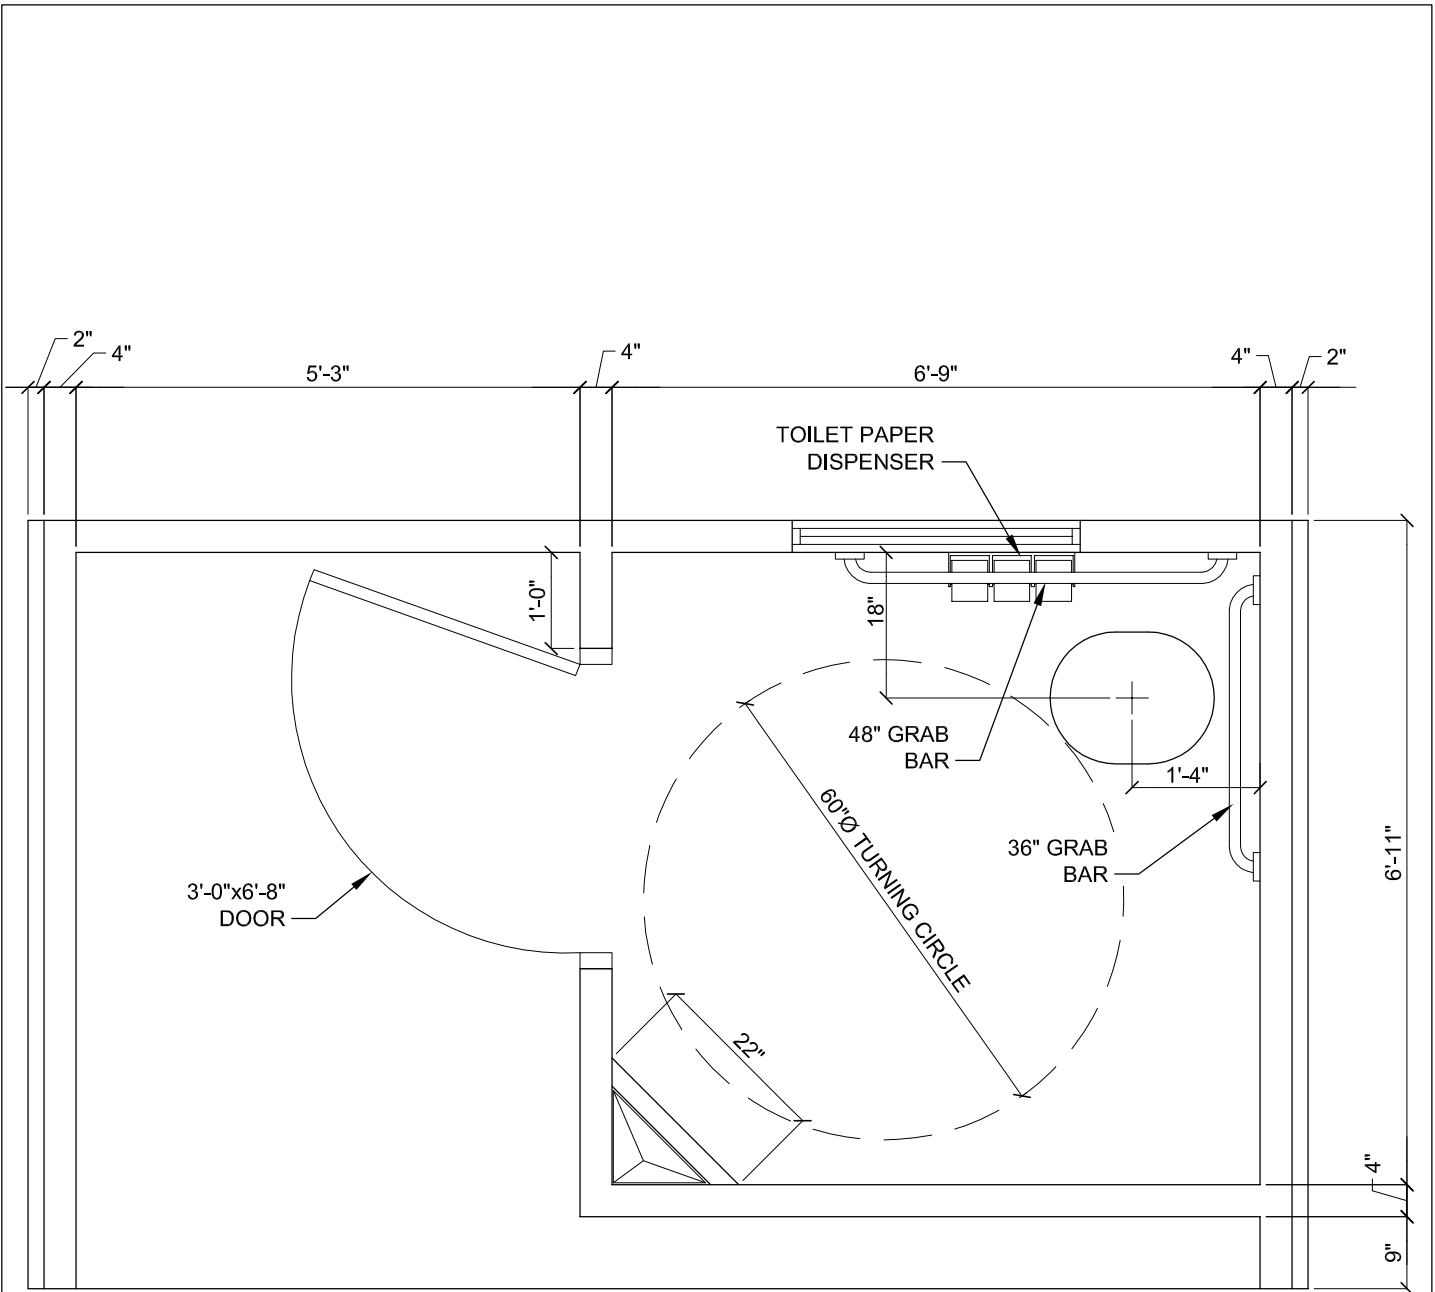

1  
S201

**SINGLE UNIT TOILET**

SCALE = 1/2"=1'-0"

Drawn By          RJT  
 Checked By          LLR  
 Date          6/16/14  
 LE #          BOOM  
 Cad File          S101.DWG

**BOOM Clovermist Plus  
 TOILET PLAN**  
*SPEARFISH, SOUTH DAKOTA*



LANCE ENGINEERING 605-642-3680  
 2525 PARAMOUNT DR. SPEARFISH, SD

**S201**